


96SE

51 x 96

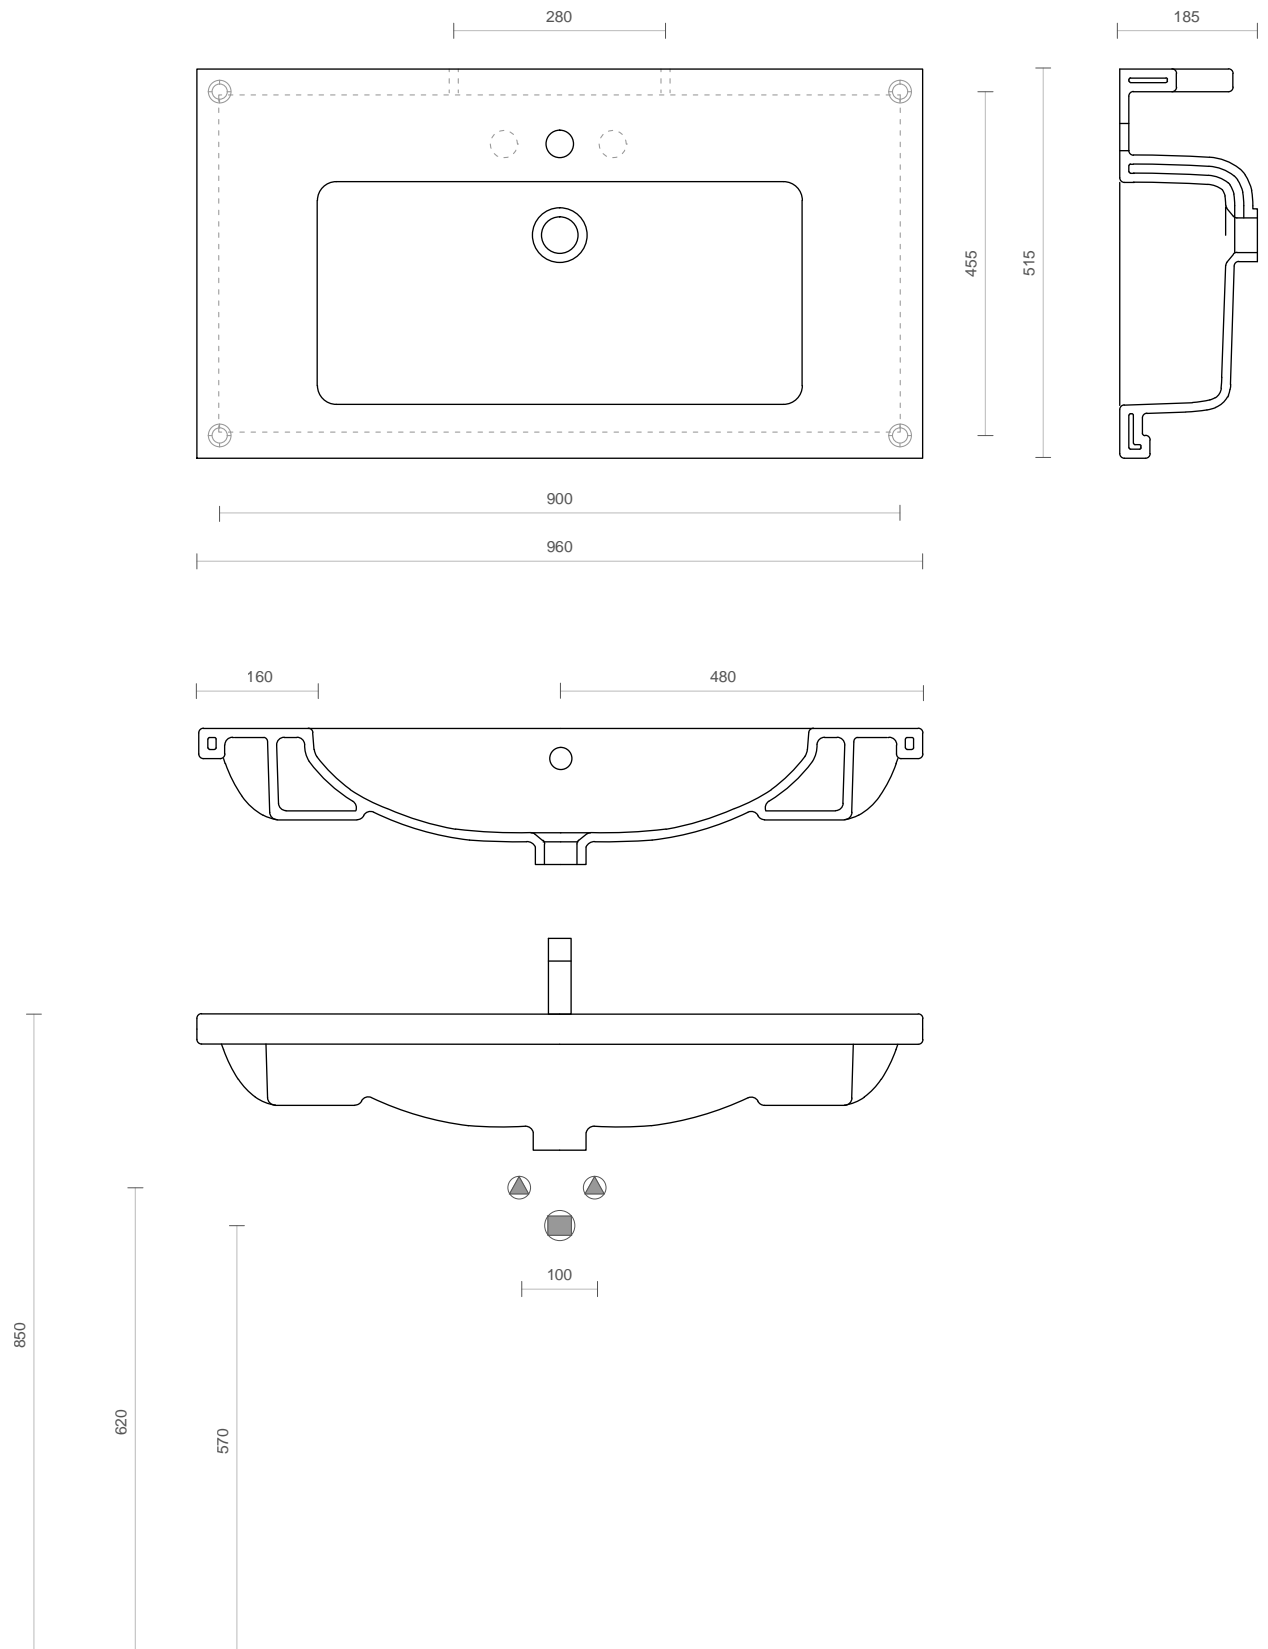

im maßstab 1: 100